
 
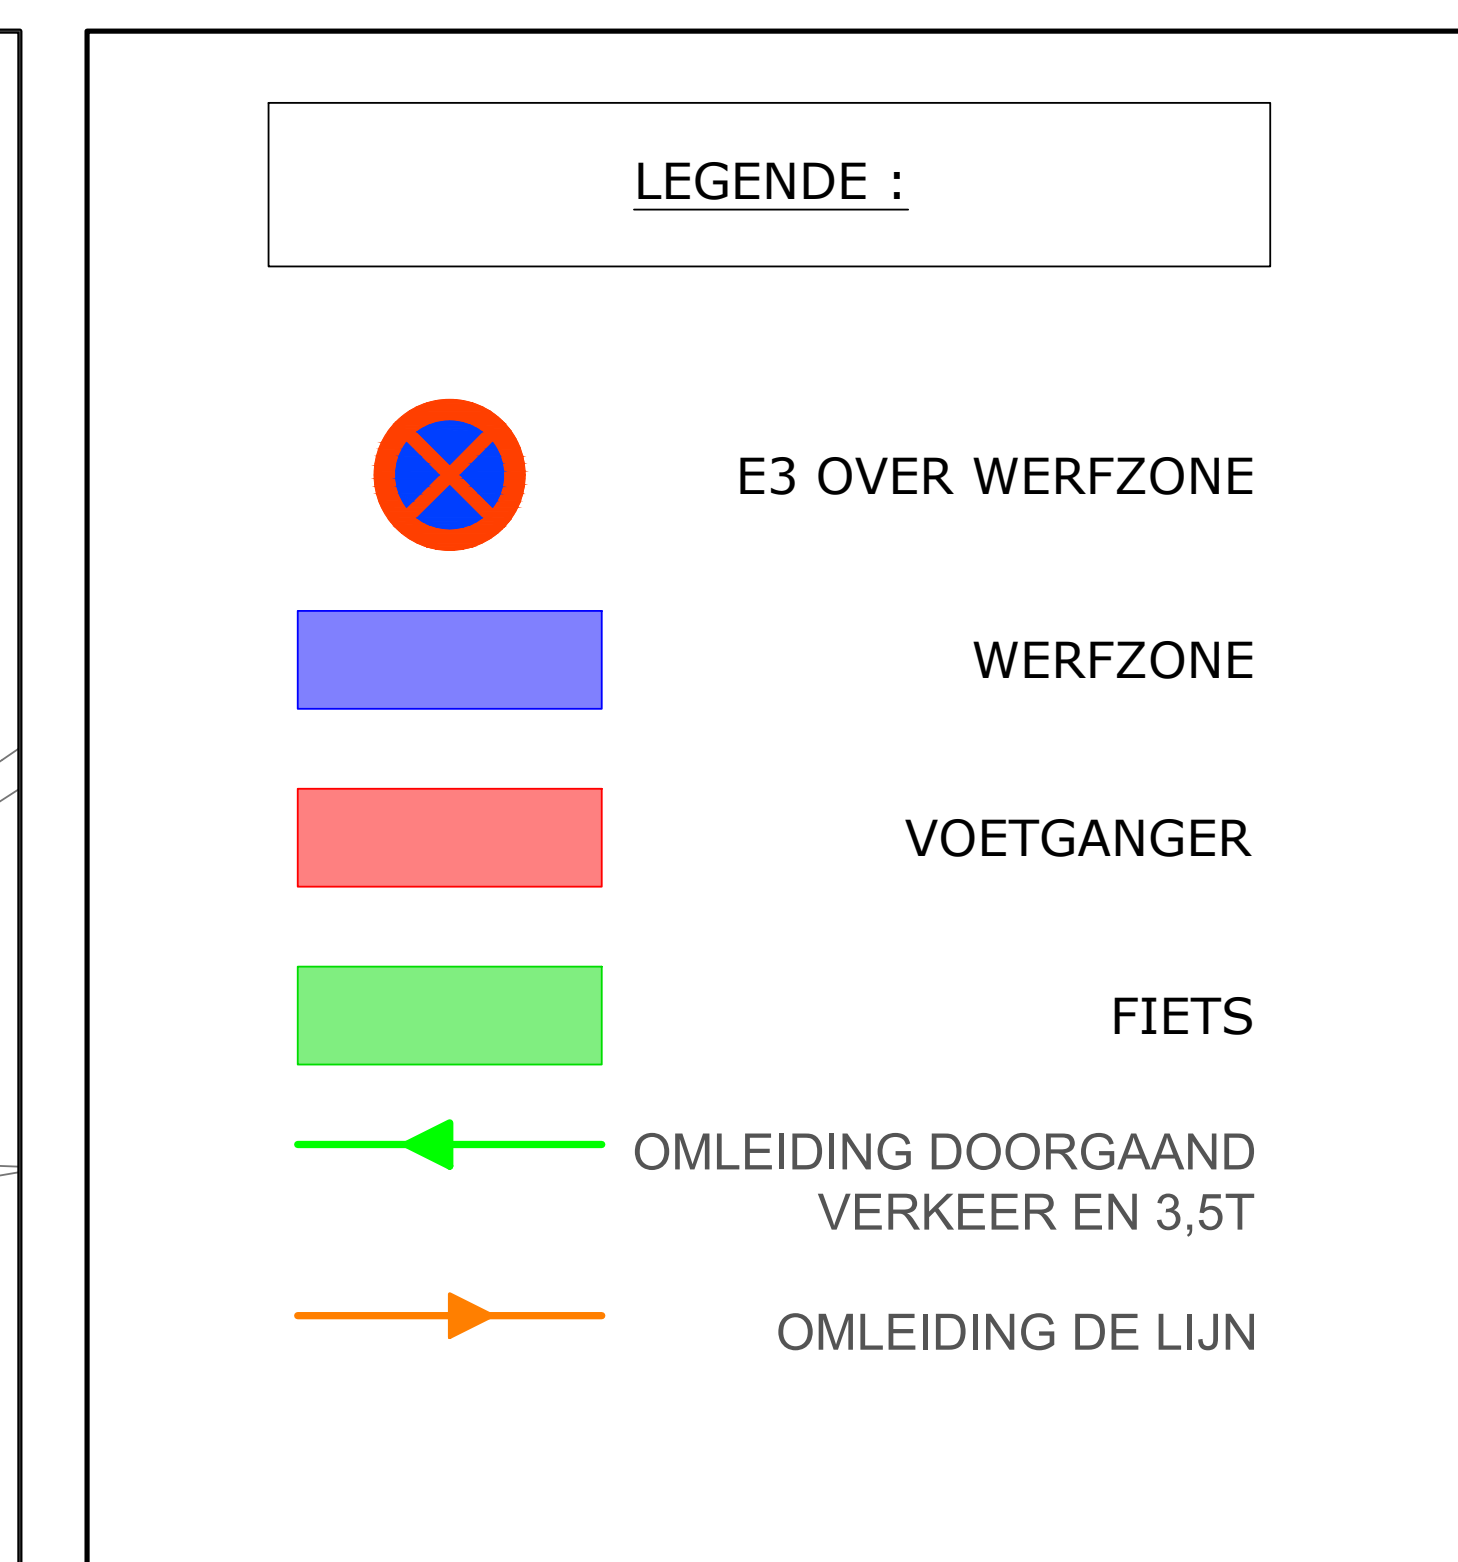
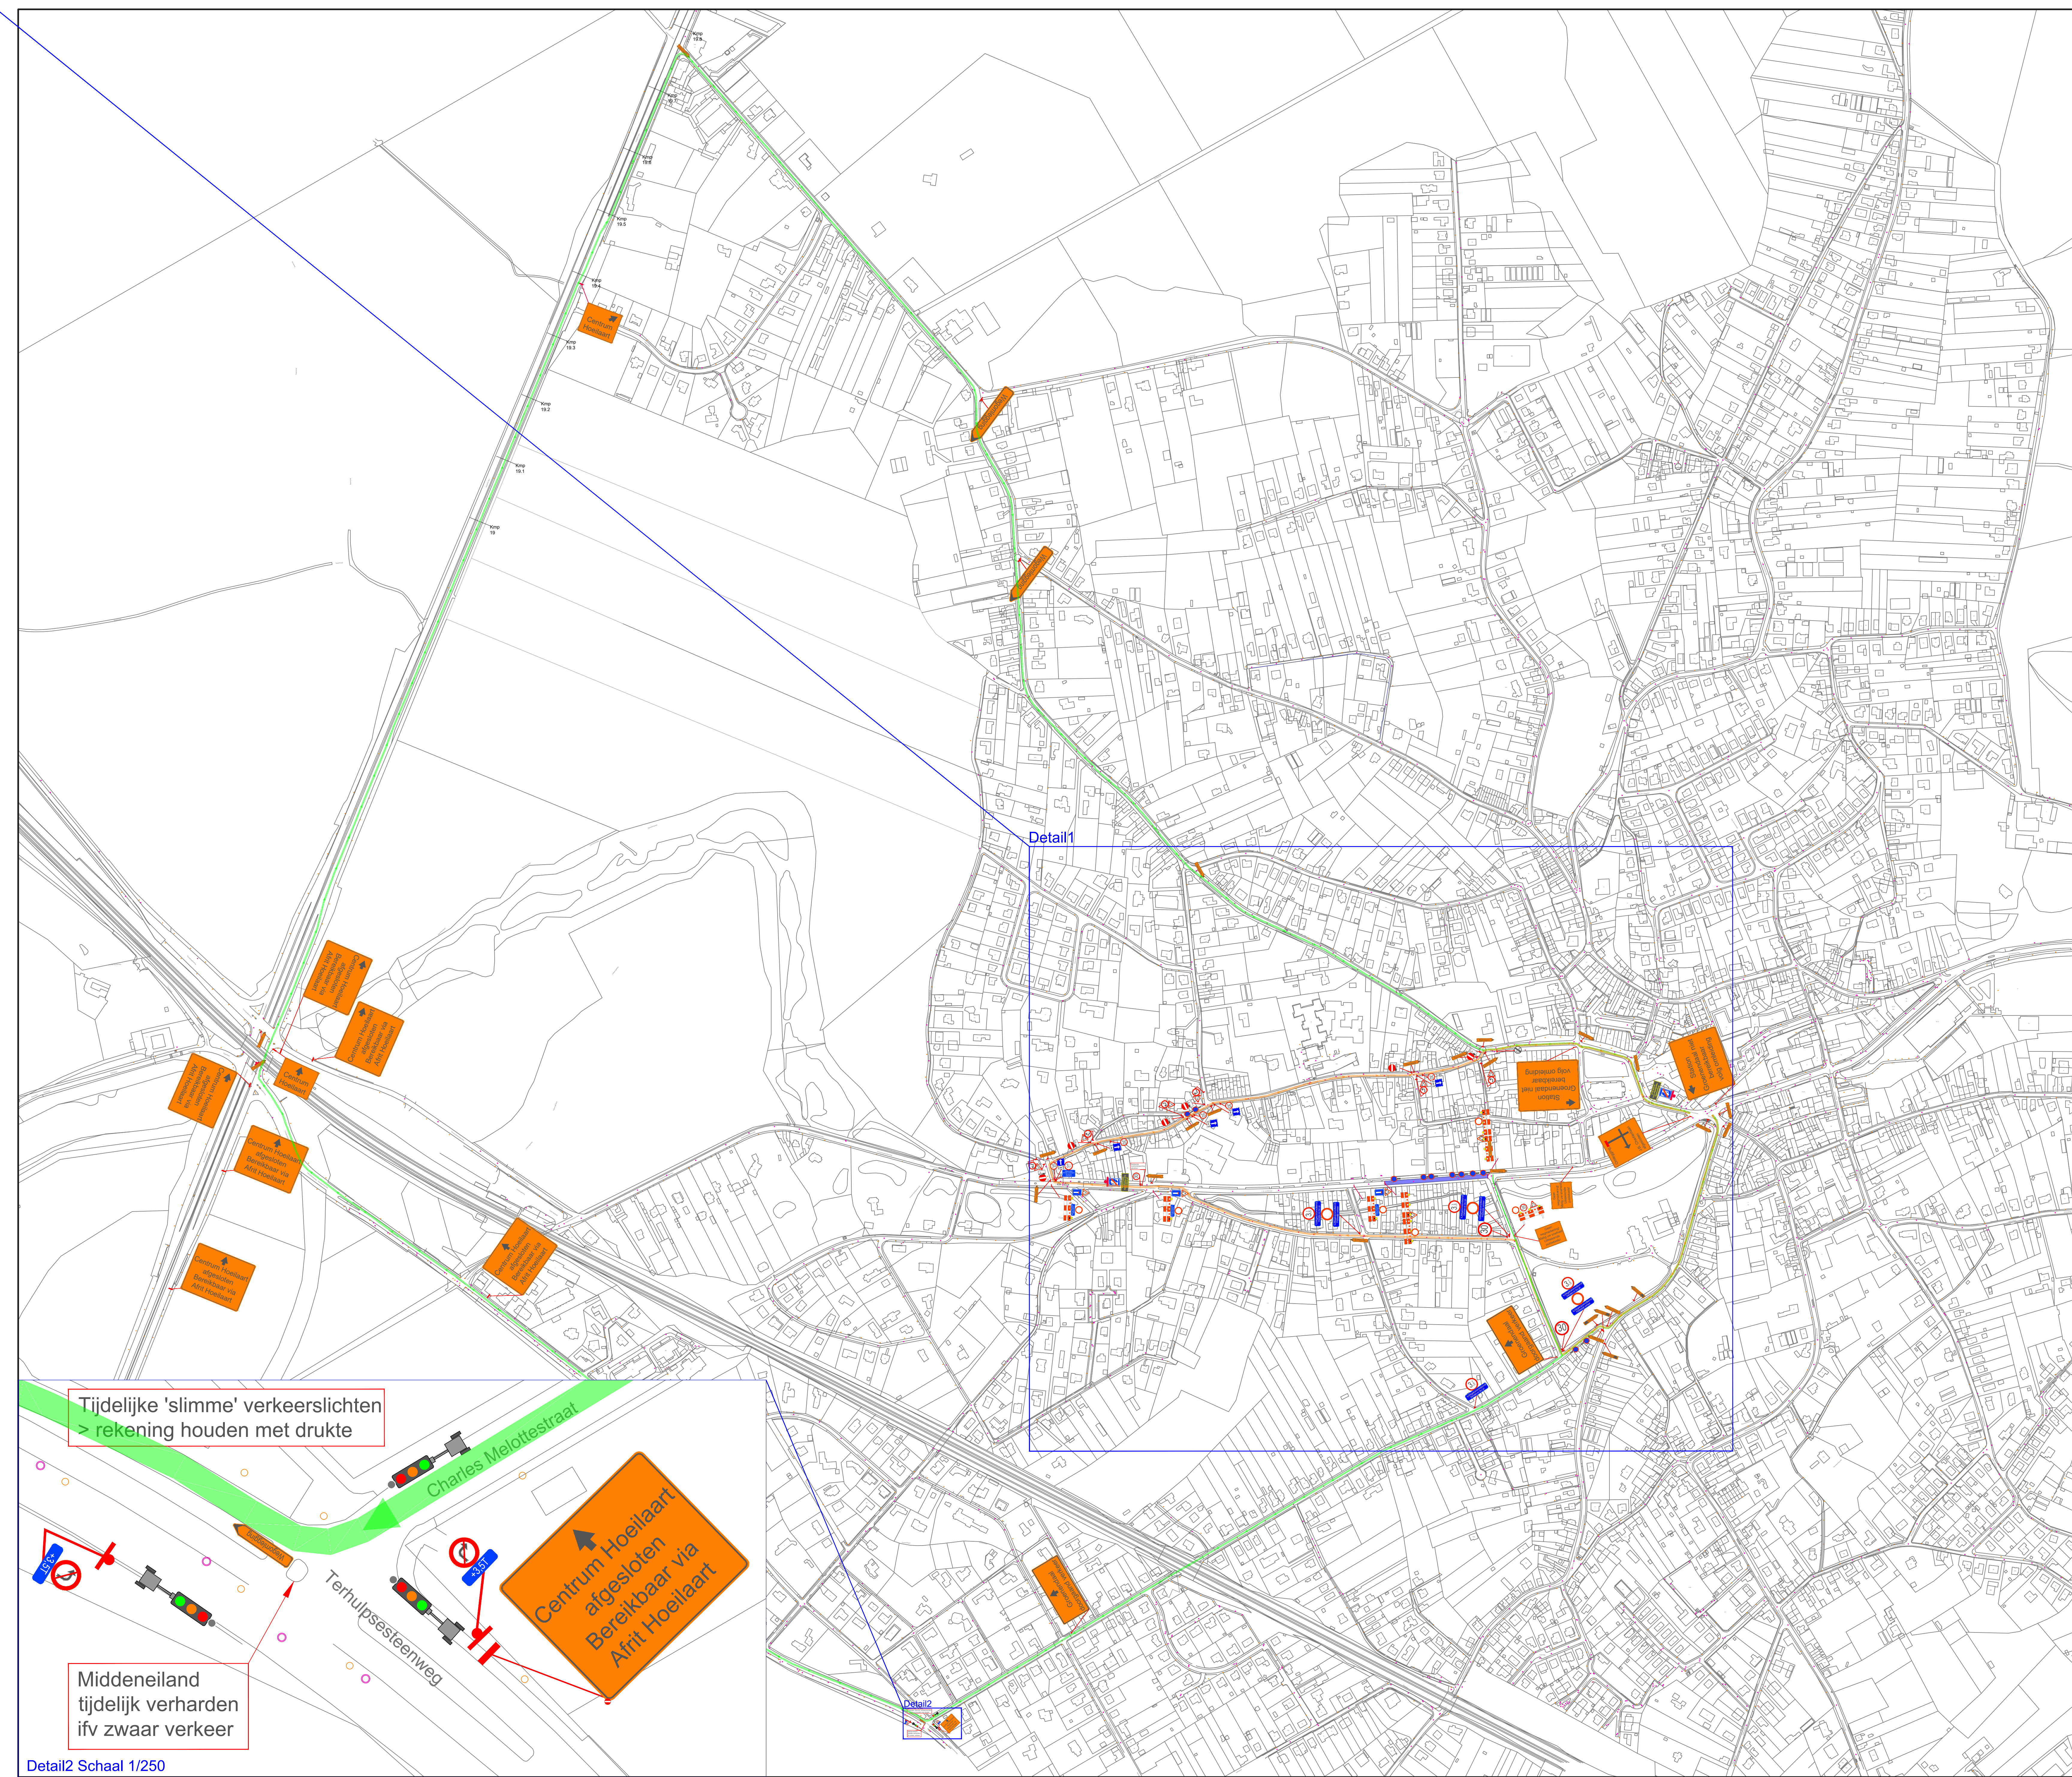


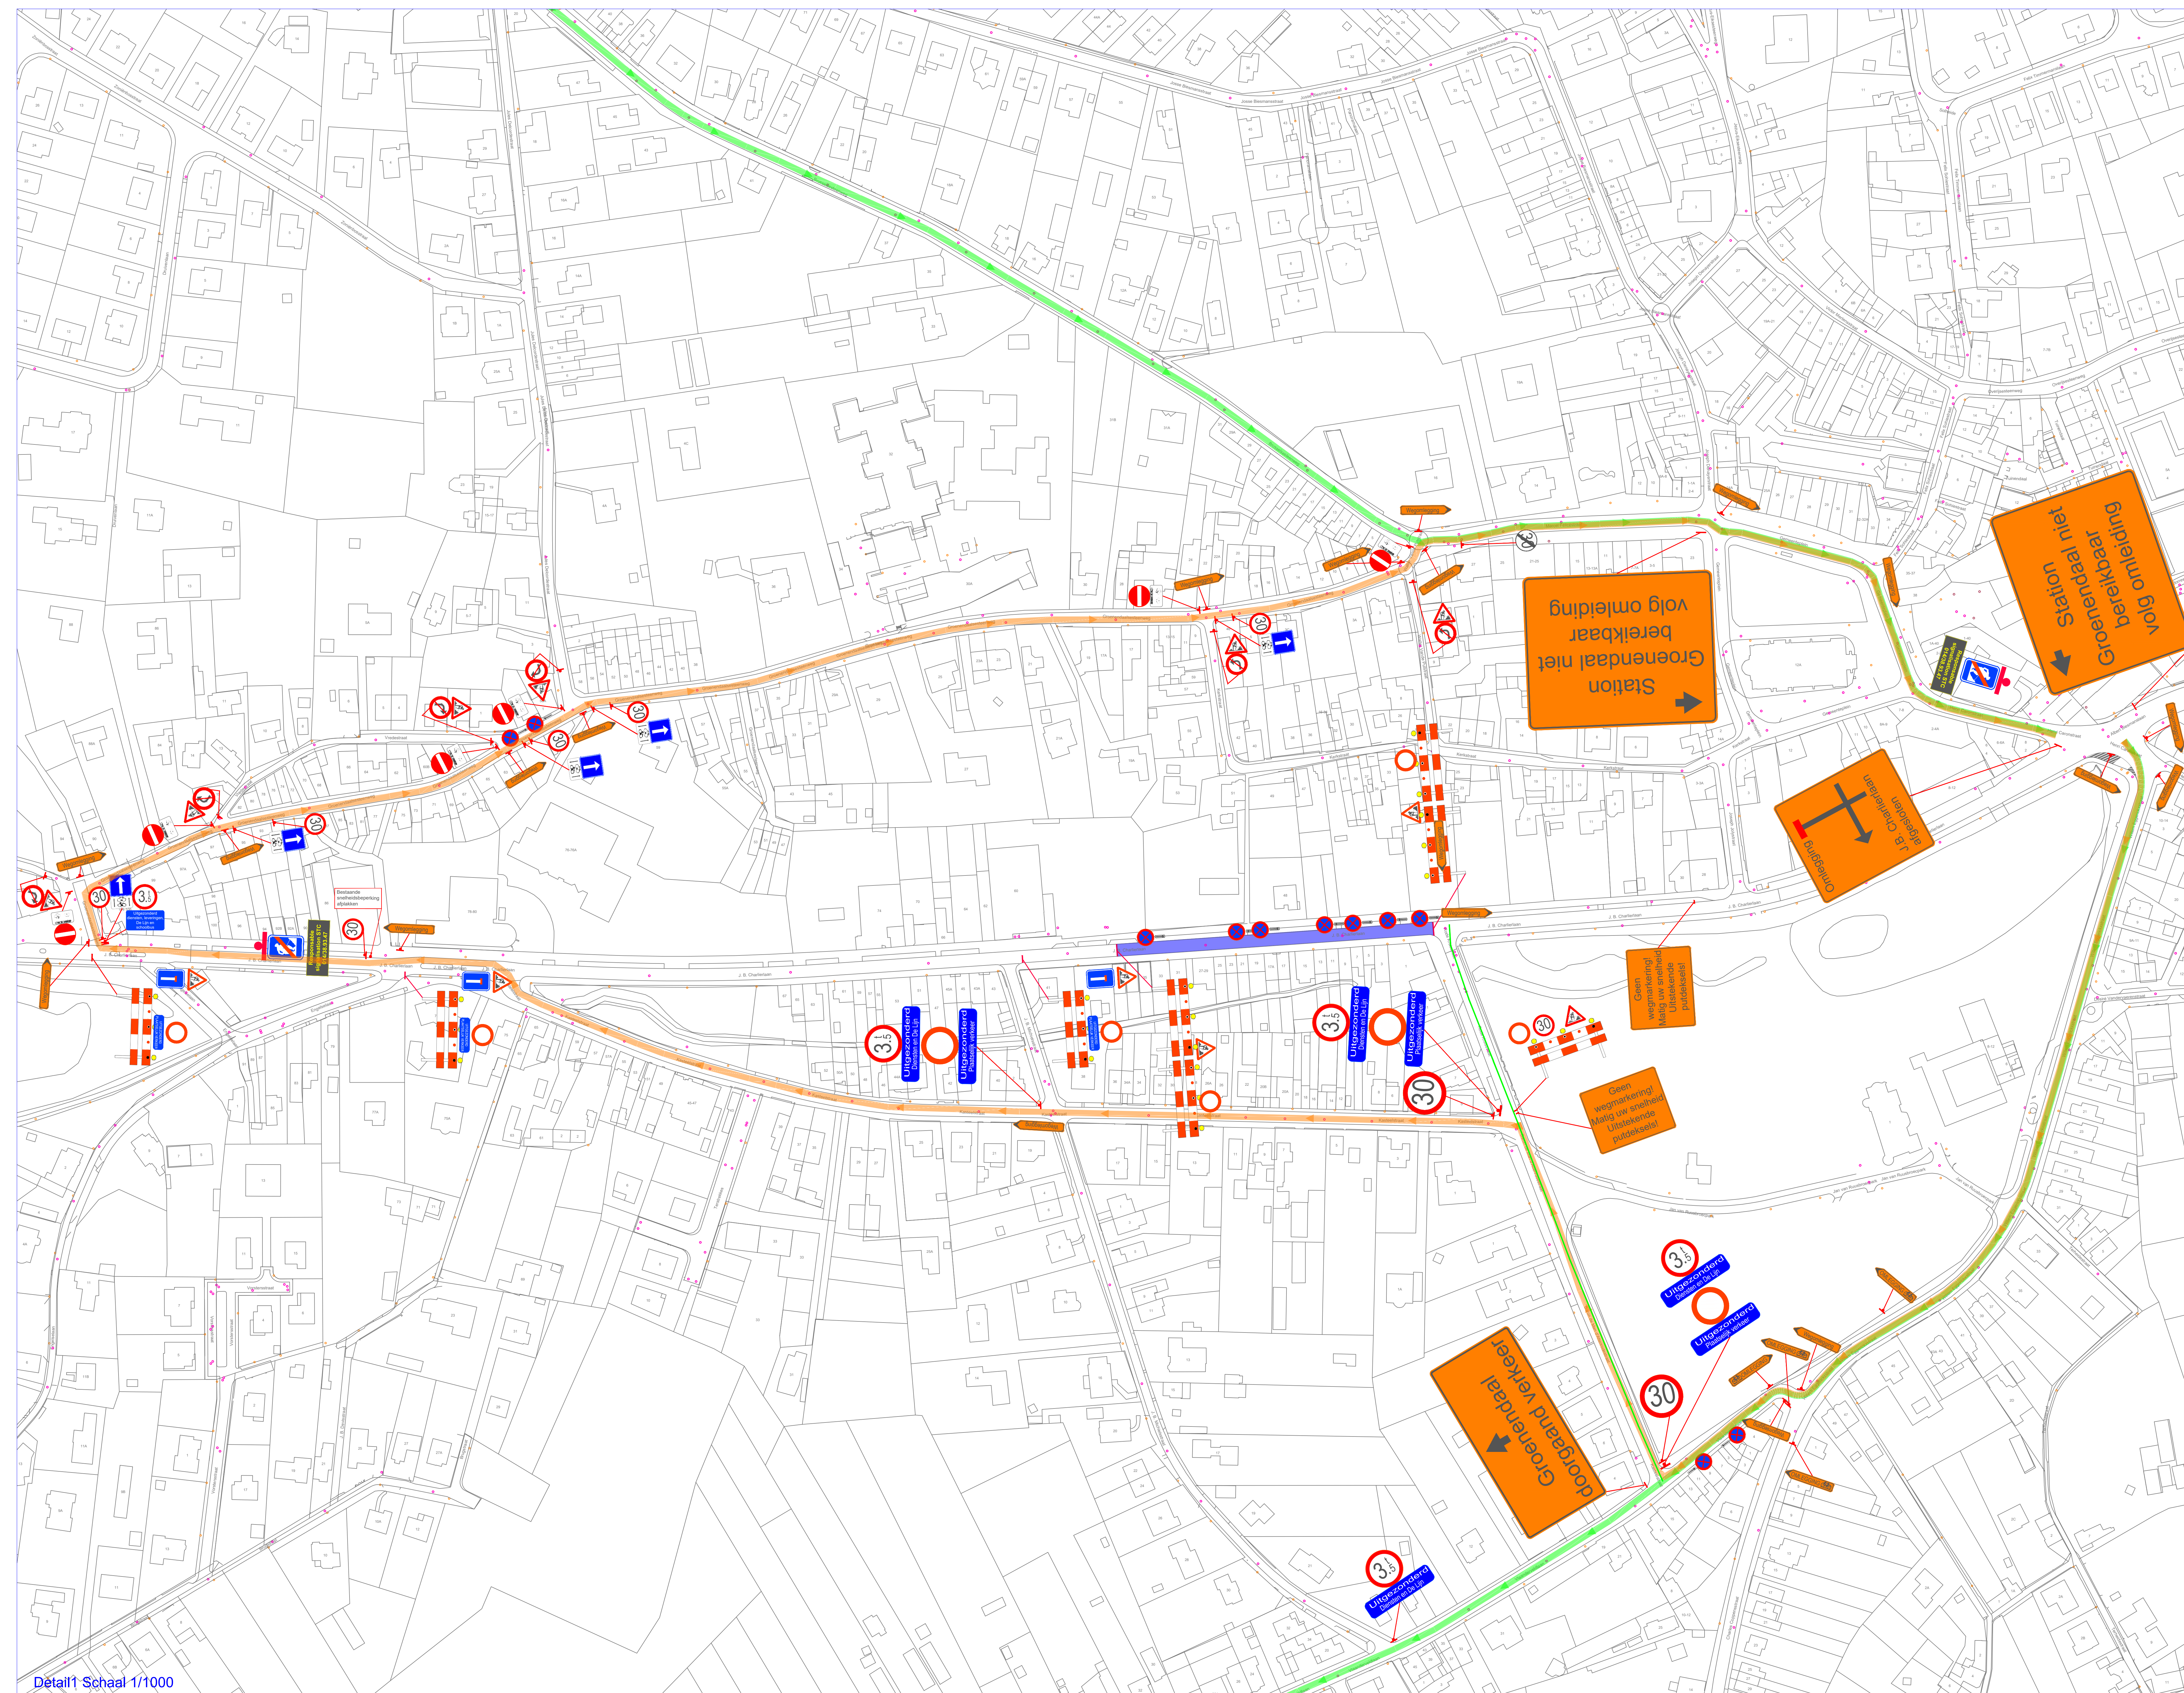

		SIGTRAGO NV Deernstraet 195 B- 1980 Zernst Tel.: +32(0)15 61.63.03 Fax: +32(0)15 61.63.19 GSM: +32(0)476 88 79 88	
Project / Project			
11124004 Rode Kruisstraat			
Provincie / Province Vlaams Brabant Stads Gemeente Wille / Commune		Opdrachtgever / Maître de l'ouvrage  Viabuild Gansbroekstraat 70 2870 Puurs-Sint-Ans Tel.: +32 3 206 25 00 Fax: +32 15 61 63 19	
Hoeilaart			
Titel / Titre			
Omleiding en signalisatieplan Fase 2a, 2b en 3			
Info / Wijziging / Modifications		Datum / Date Gekend / Known Opgesteld / Created Nagezien / Verified	
A			
B			
C			
D			
E			
F			
G			
10/01/2006	11/07/2006	21/10/06	21/01/2007
Groot / Scale 1:5000	Datum / Date 05/07/2005	Nagezien / Visited Gekend / Known Opgesteld / Created BND	Nagezien / Visited Gekend / Known Opgesteld / Created 11124004_008